


# TYPICAL SECTION II

## DITCH SECTION

NO SCALE

60' MINIMUM RIGHT-OF-WAY

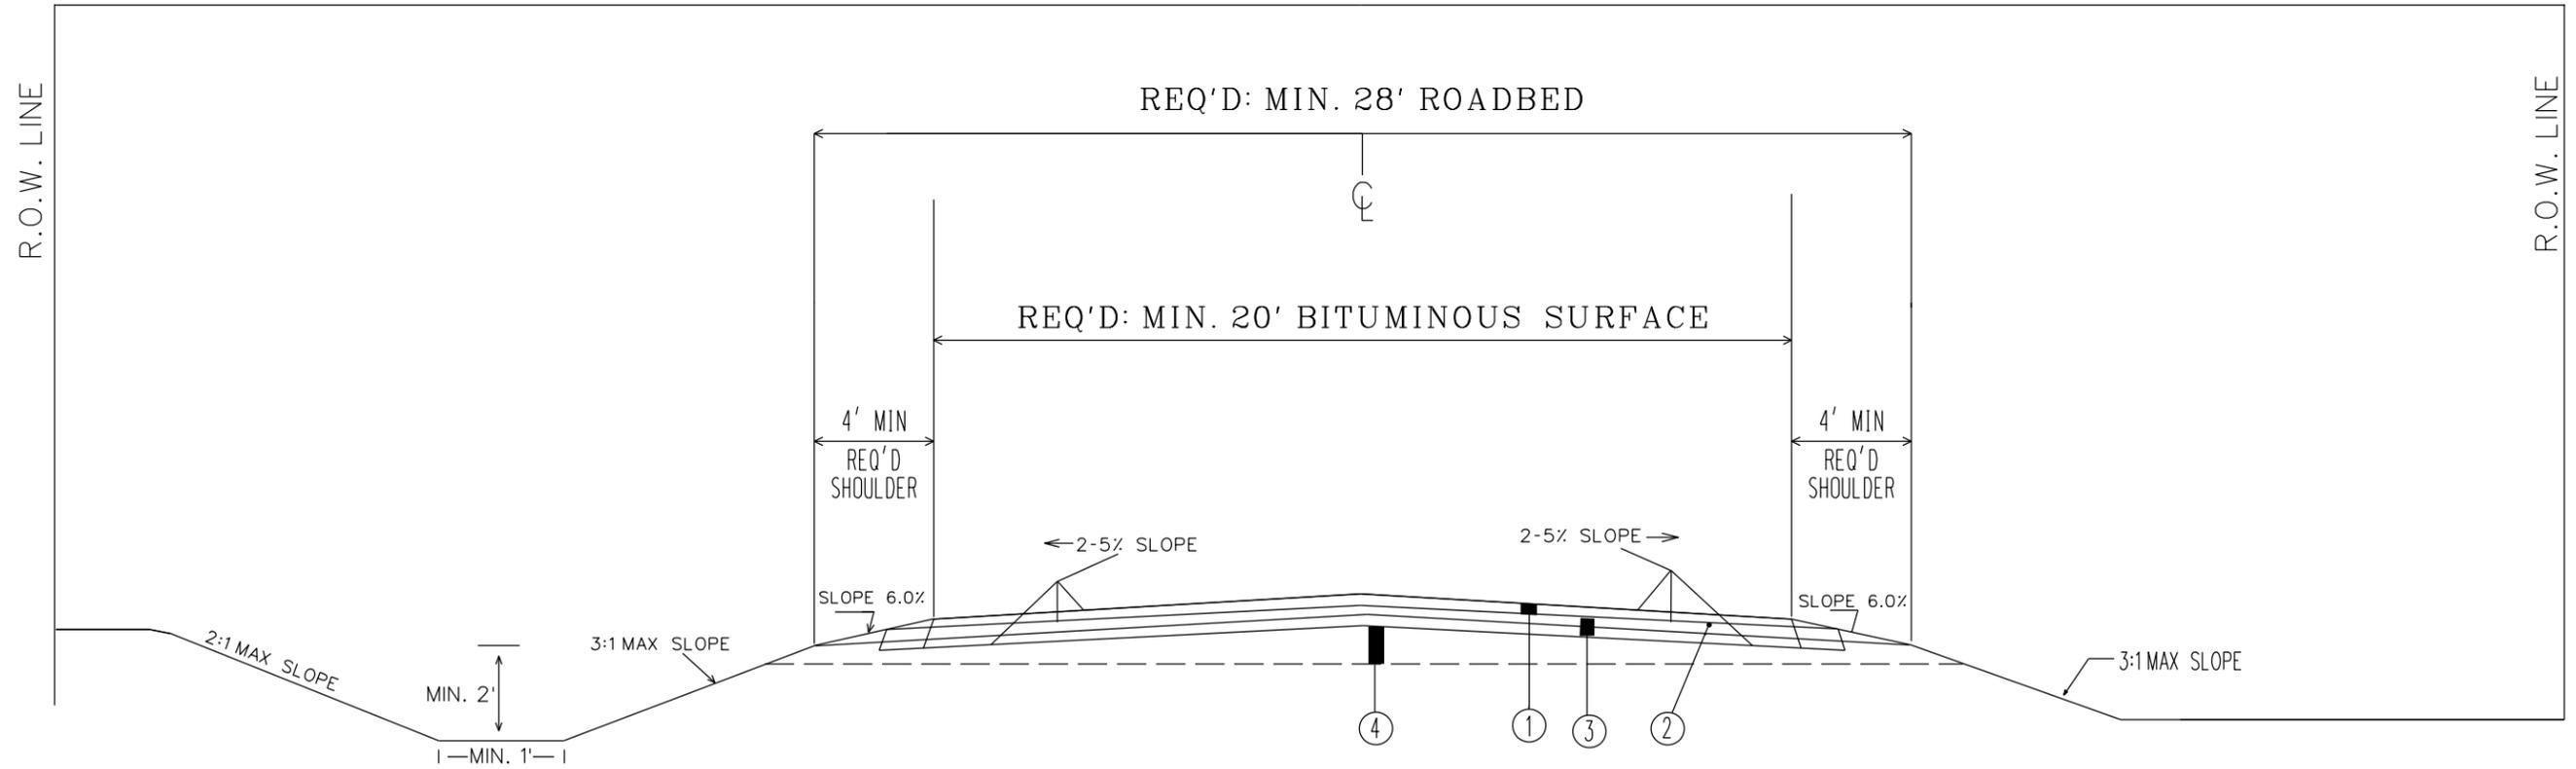

LEGEND

LEGEND NO.	DESCRIPTION
1	BITUMINOUS CONCRETE PAVEMENT
2	BITUMINOUS TREATMENT A
3	CRUSHED AGGREGATE BASE COURSE, TYPE B, PLANT MIXED, 8" COMPACTED THICKNESS IN 2 EQUAL LAYERS, 24' WIDE
4	IMPROVED SUBGRADE

TYPICAL SECTION II

R.O.W. LINE

R.O.W. LINE